

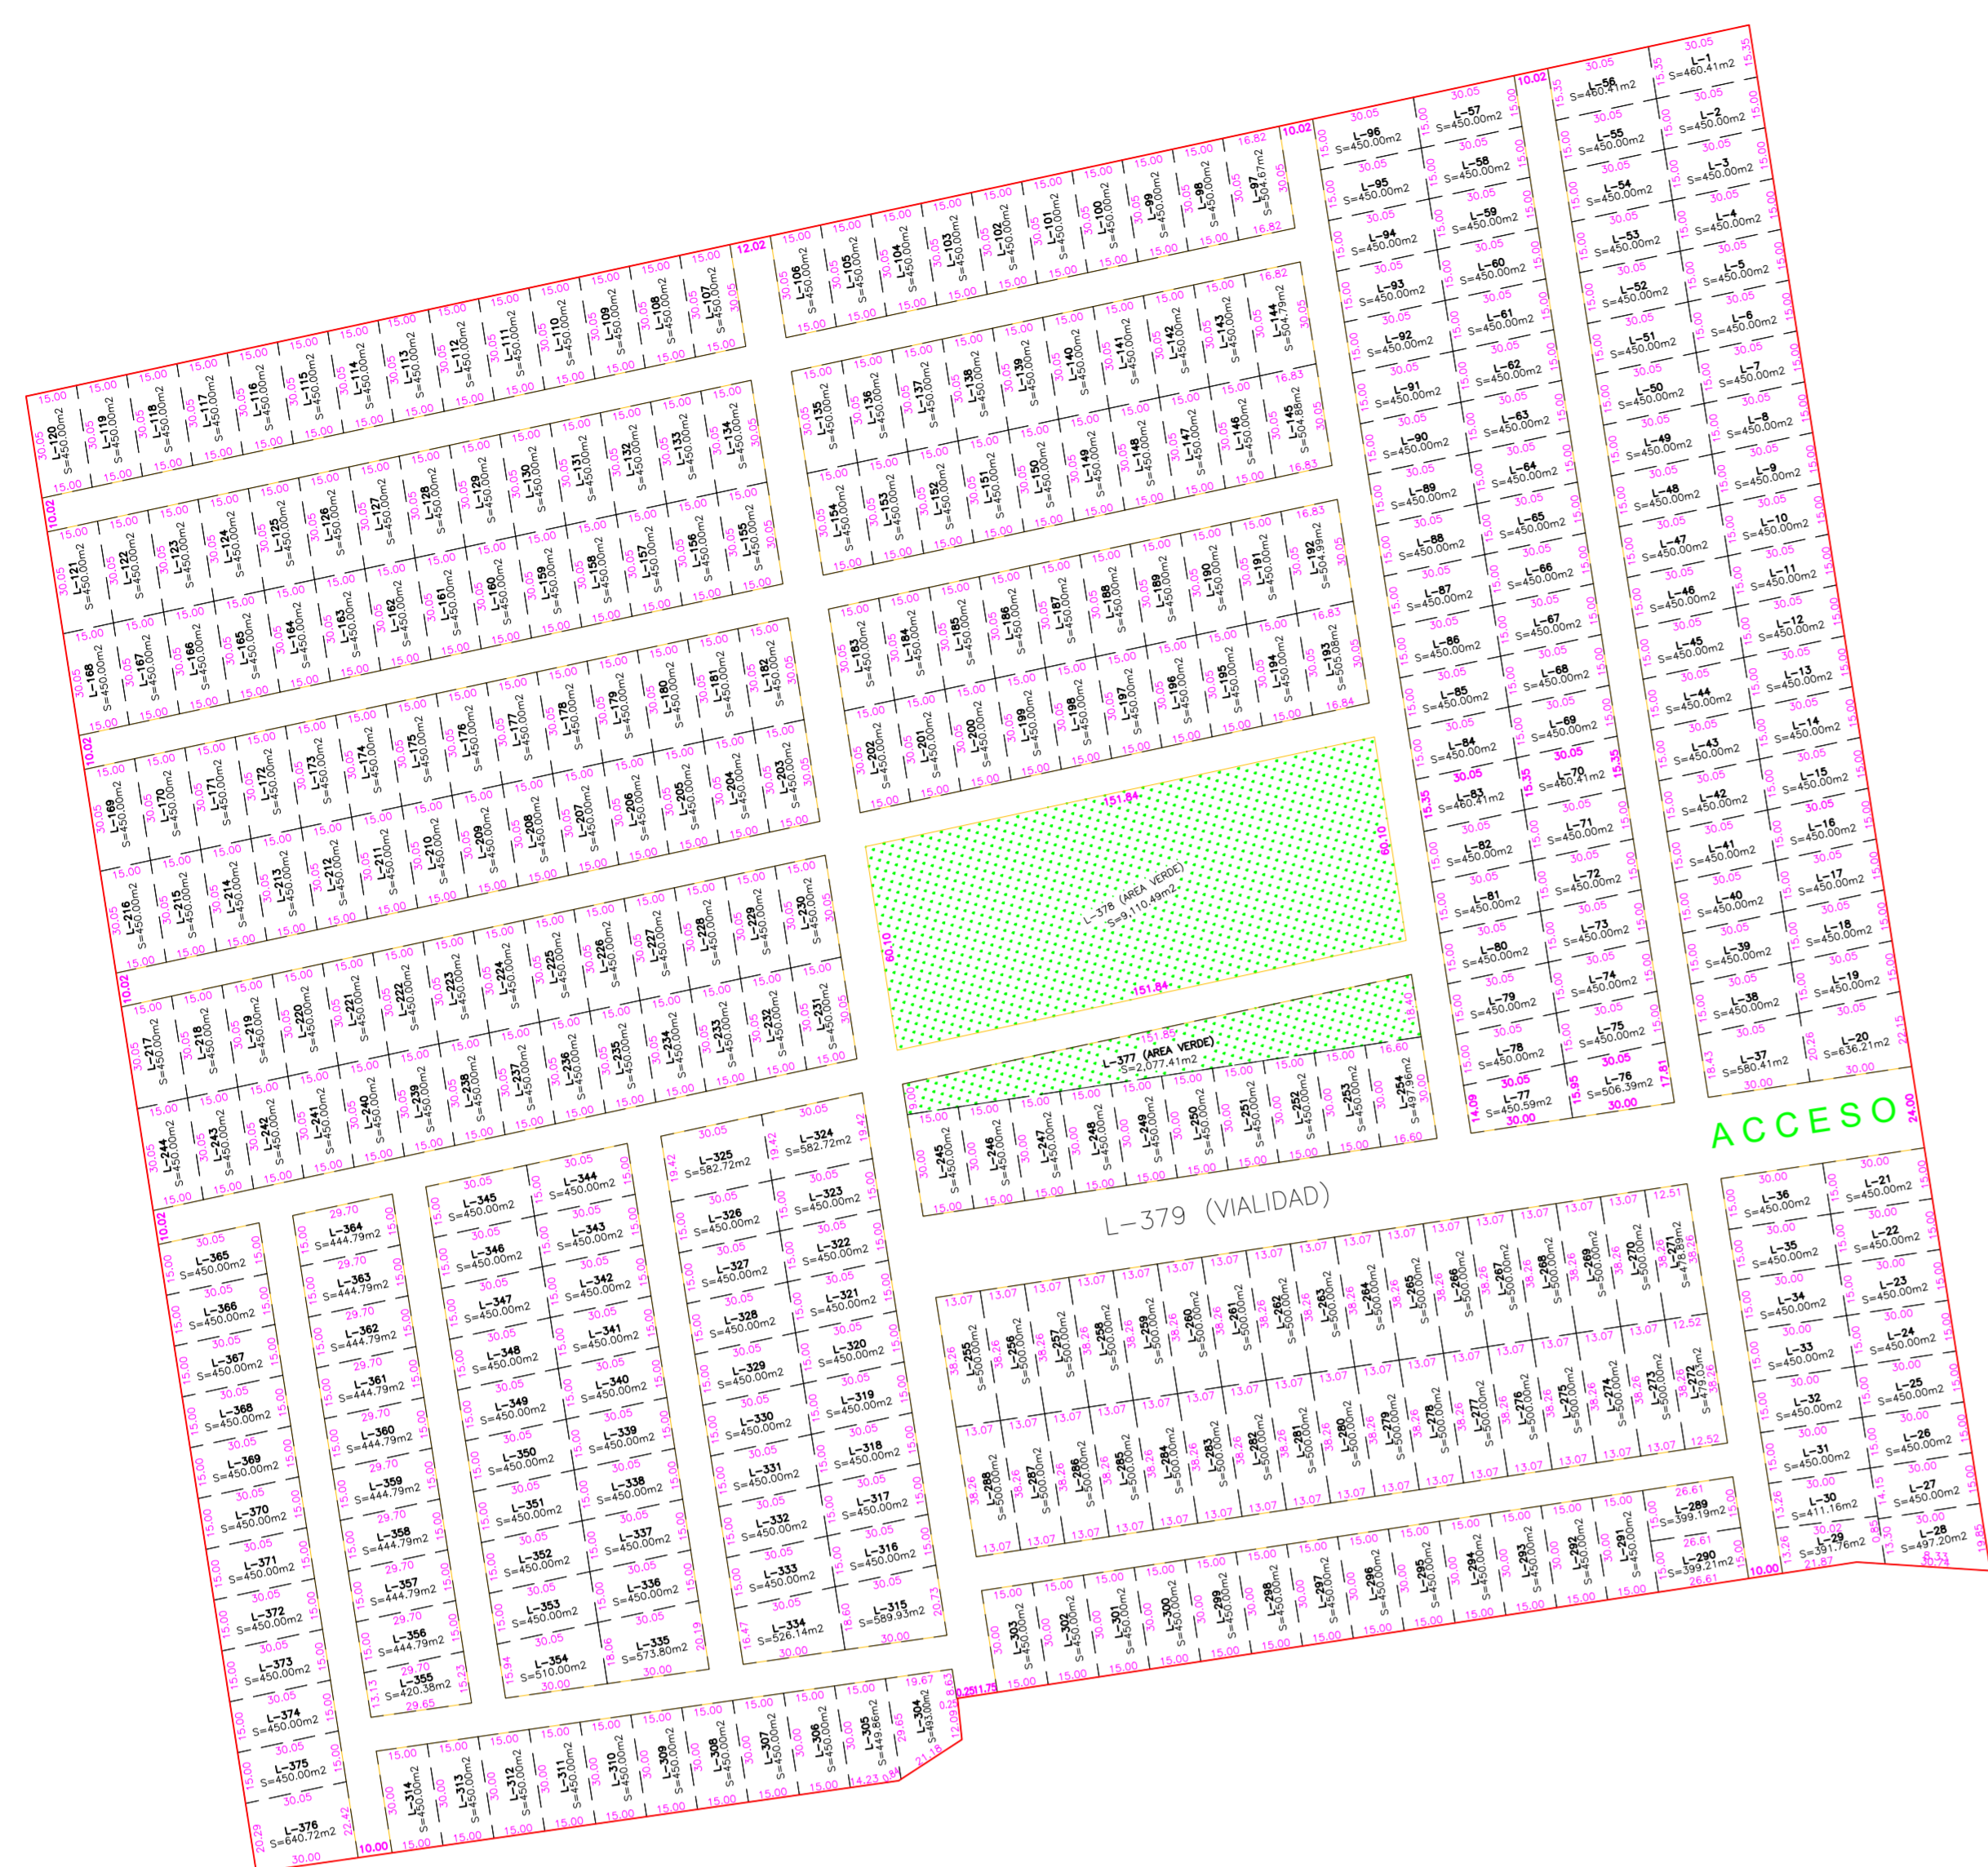


PROPUESTA DE LOTIFICACION DZIDZANTUN, YUCATÁN.

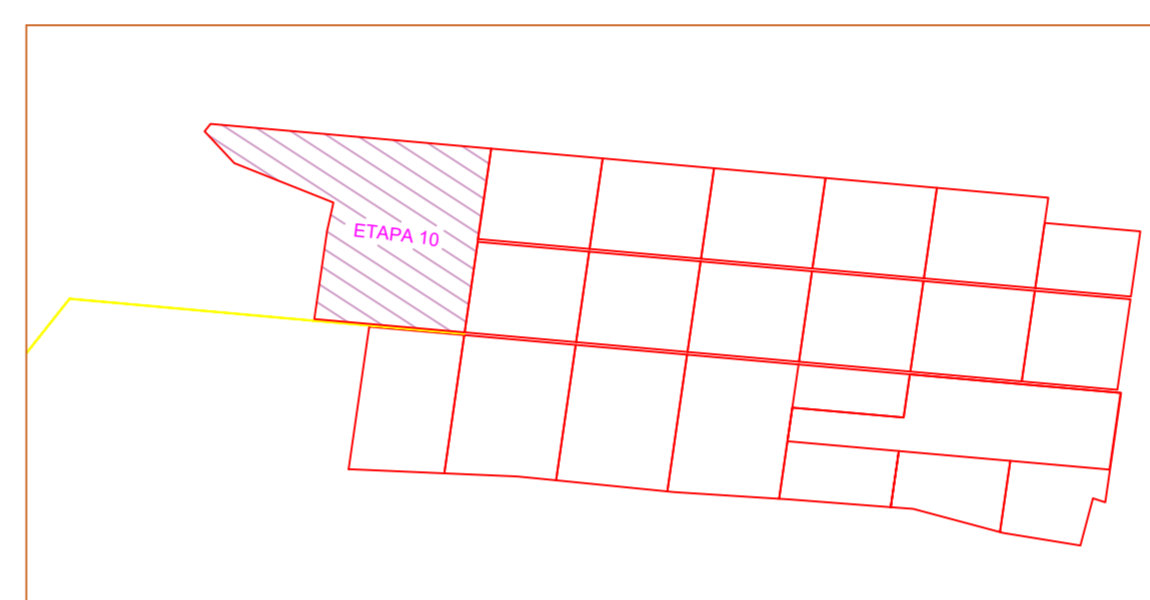


N. LOTES	SUPERFICIE	%
368 LOTES	185,646.43	76.52
2 AREA VERDE	11,187.90	4.61
1 VIALIDAD	45,790.43	18.87
TOTAL	242,624.76	100.00

PROPUESTA DE LOTIFICACION ETAPA 10 HUNUCMA, YUCATAN

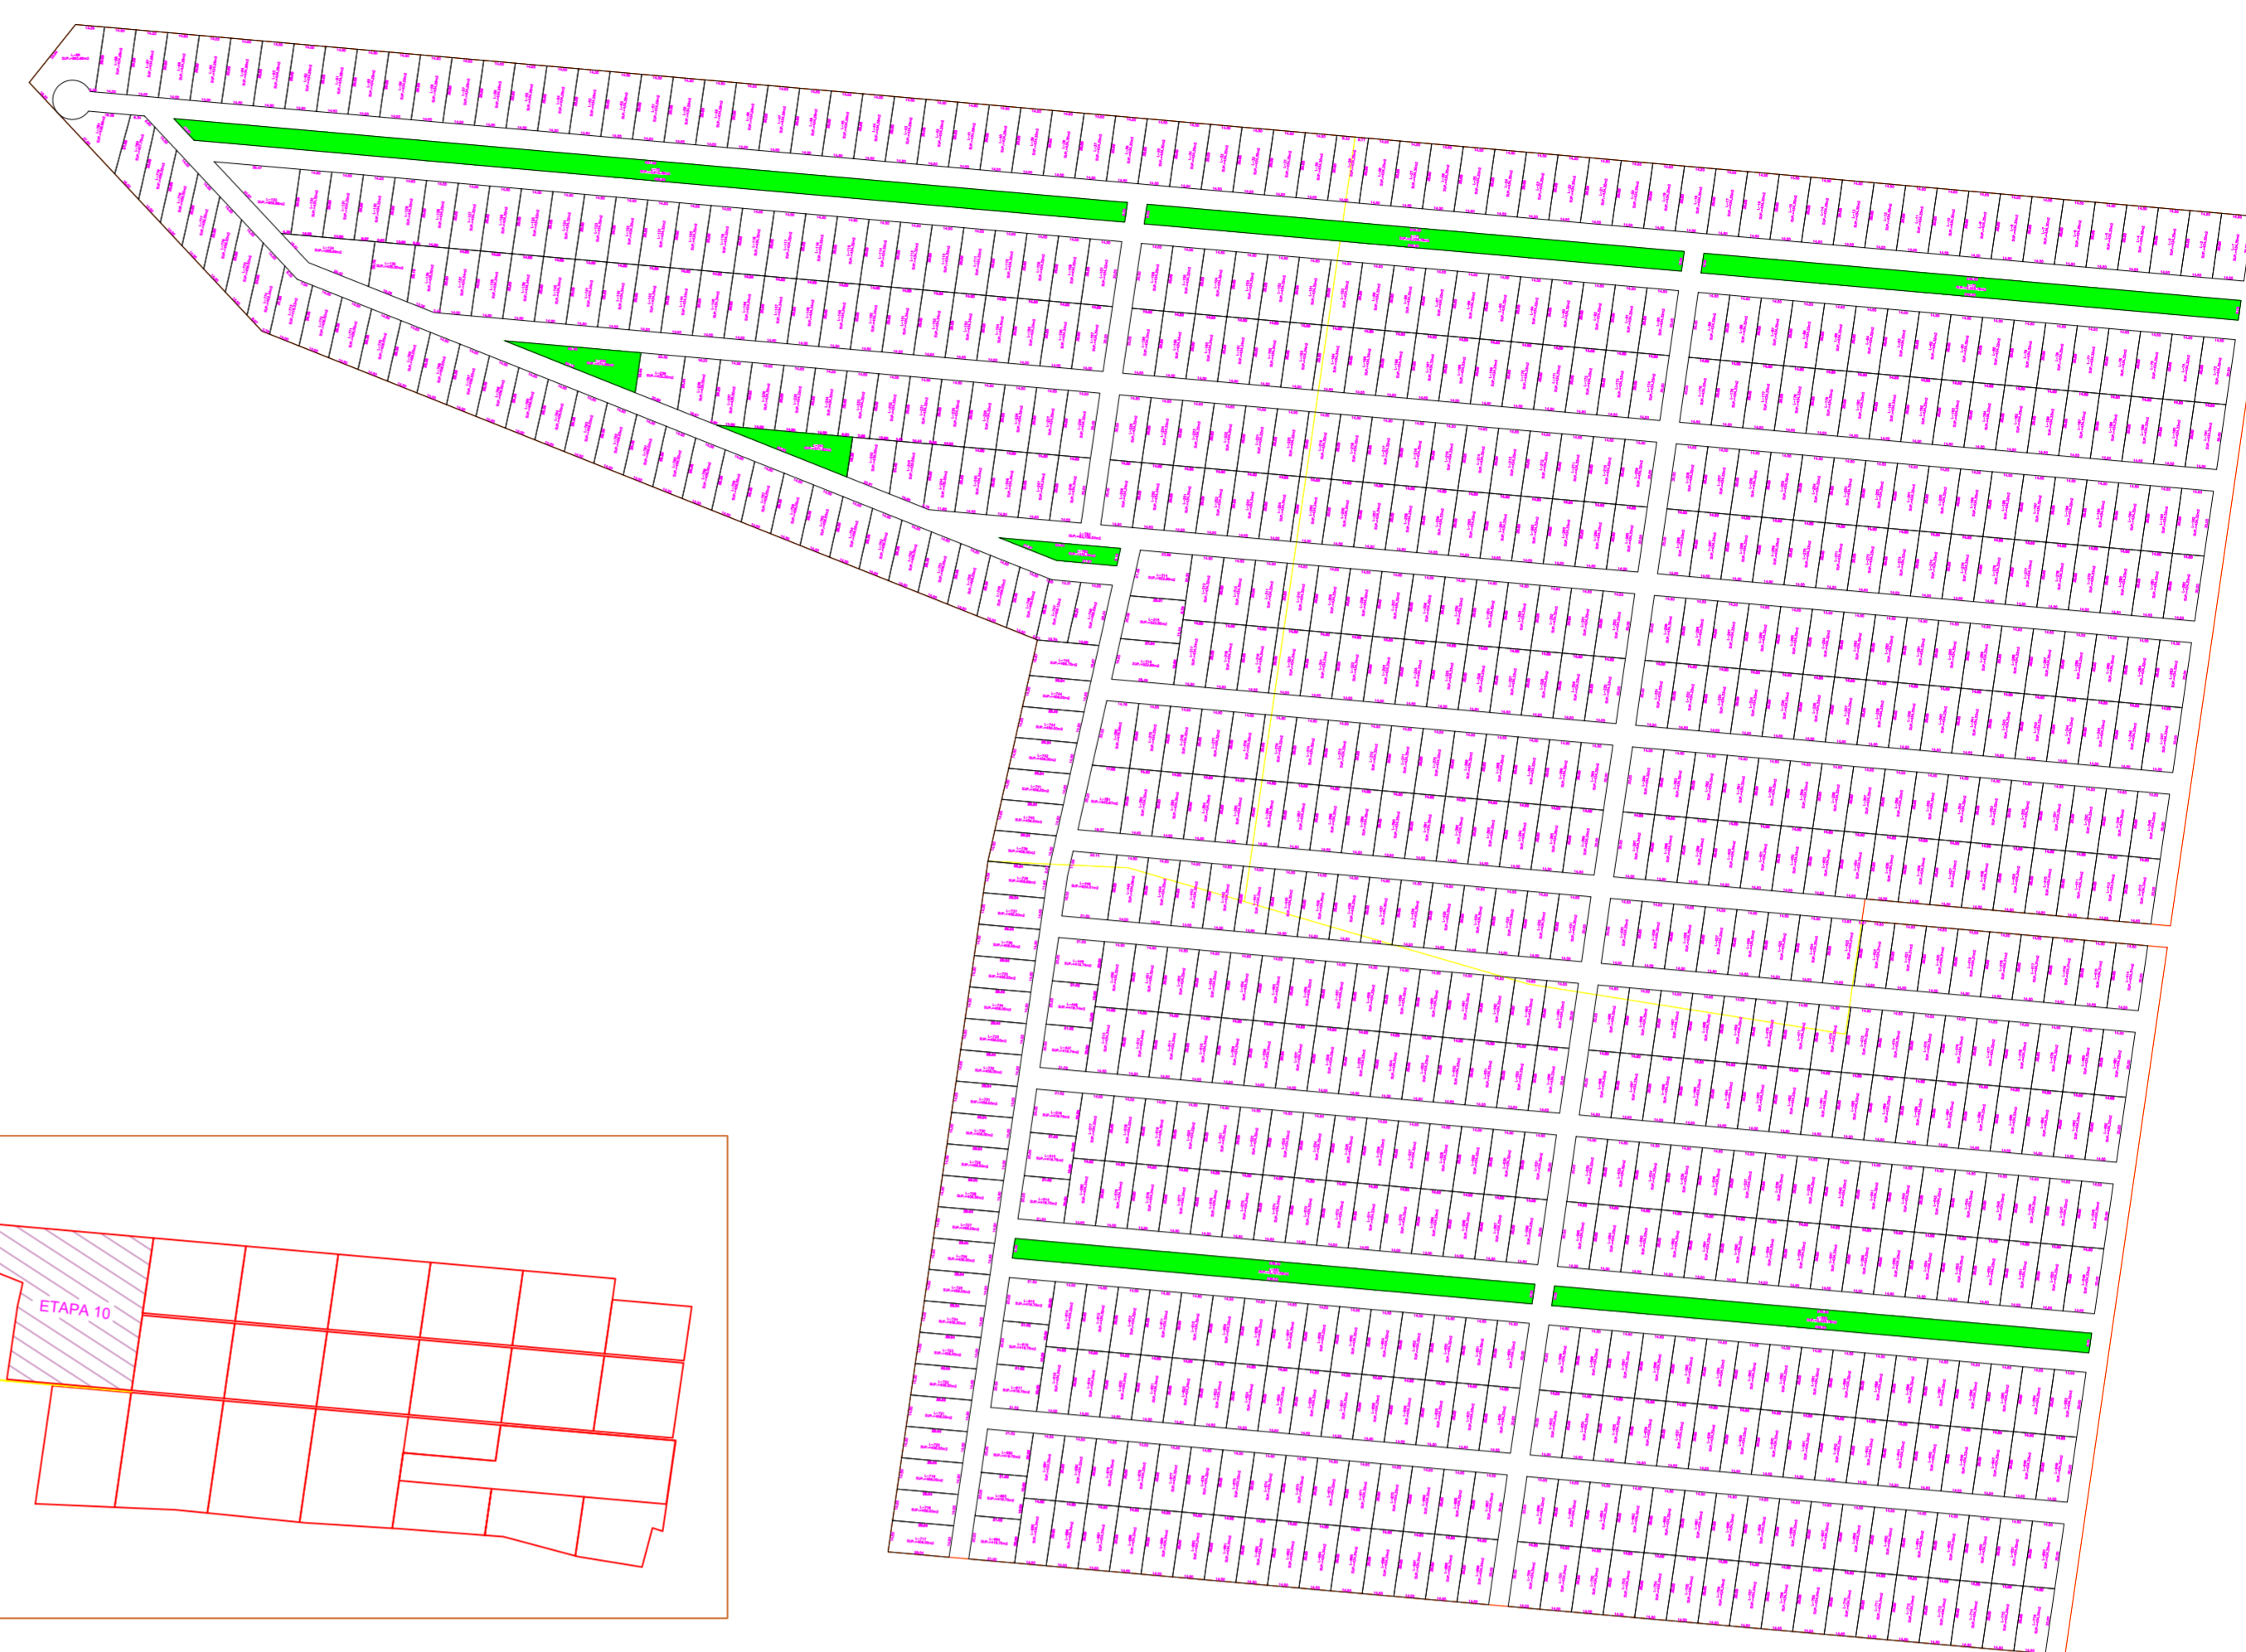


N. LOTES	SUPERFICIE	%
627	352,976.23	77.98
1 VIALIDAD	85,408.04	18.87
8 AREAS VERDES	14,239.43	3.15
TOTAL	452,623.70	100.00

PROPUESTA DE LOTIFICACION ETAPA 1 DZEMUL, YUCATAN

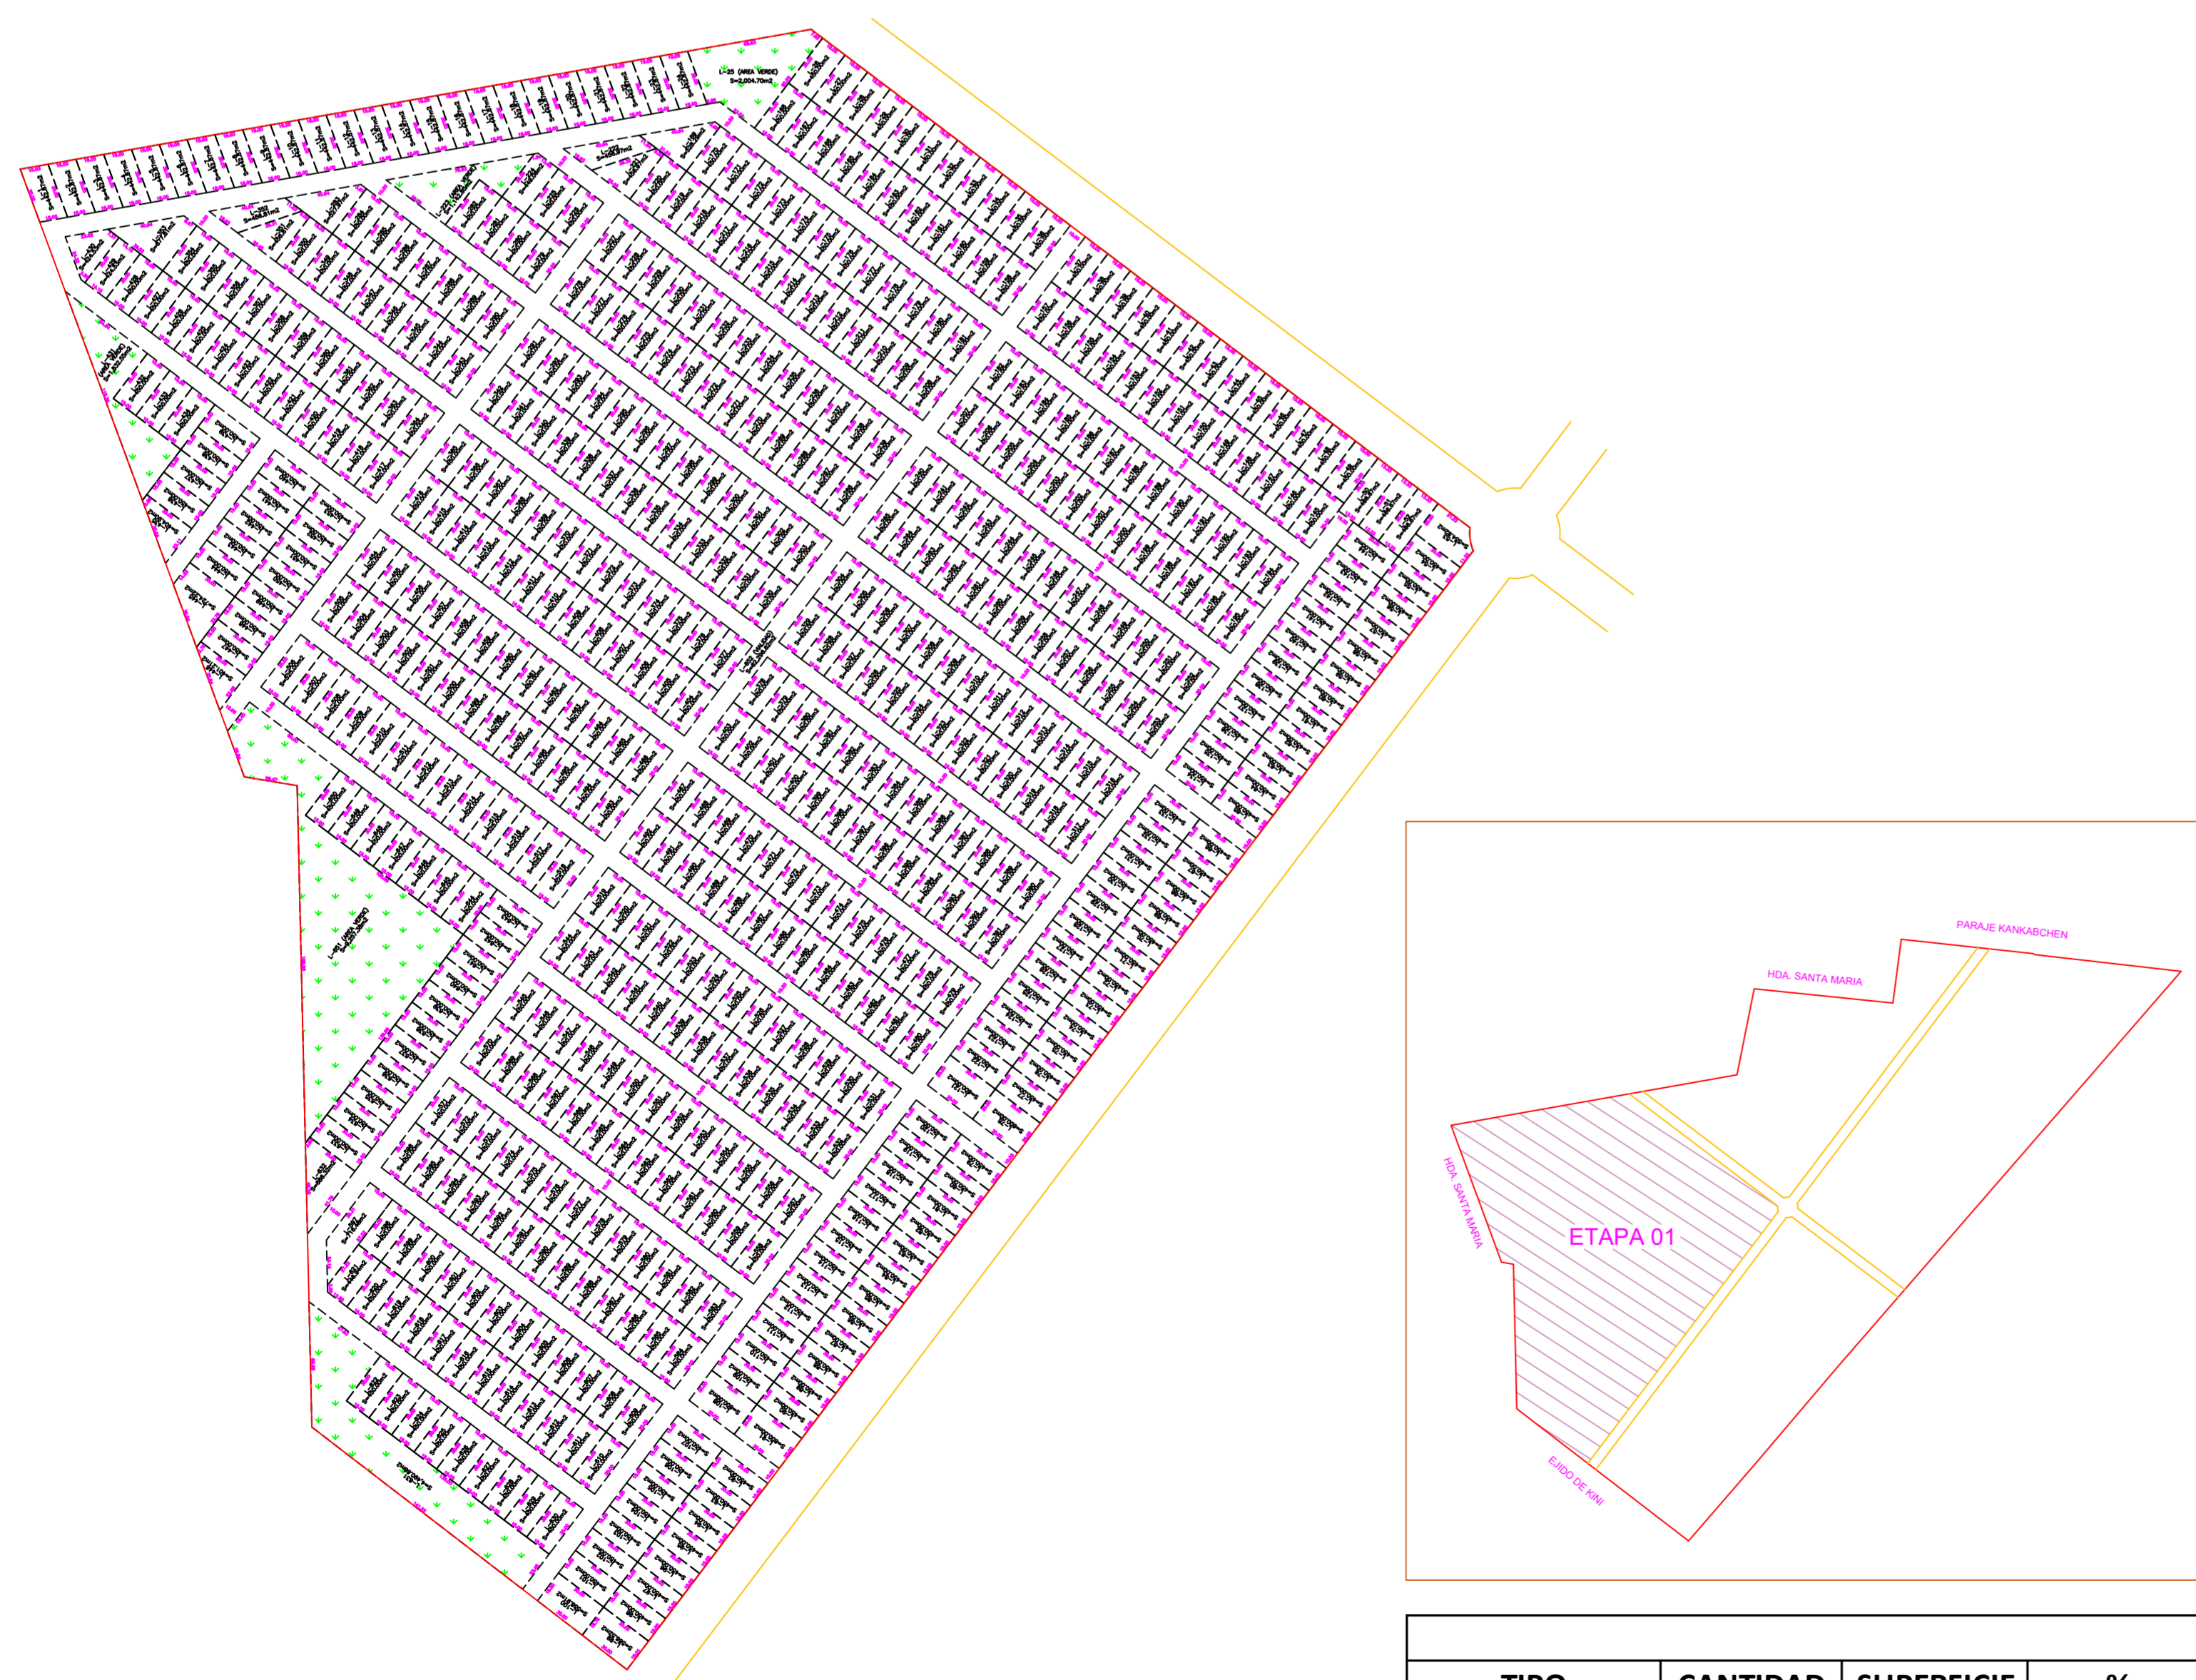

TIPO	CANTIDAD	SUPERFICIE	%
	578	252,183.76	67.33%
	5	11,728.14	3.13%
	1	110,636.62	29.54%
	652	374,548.52	100.00%

PROPUESTA DE LOTIFICACION DZIDZANTUN, YUCATAN

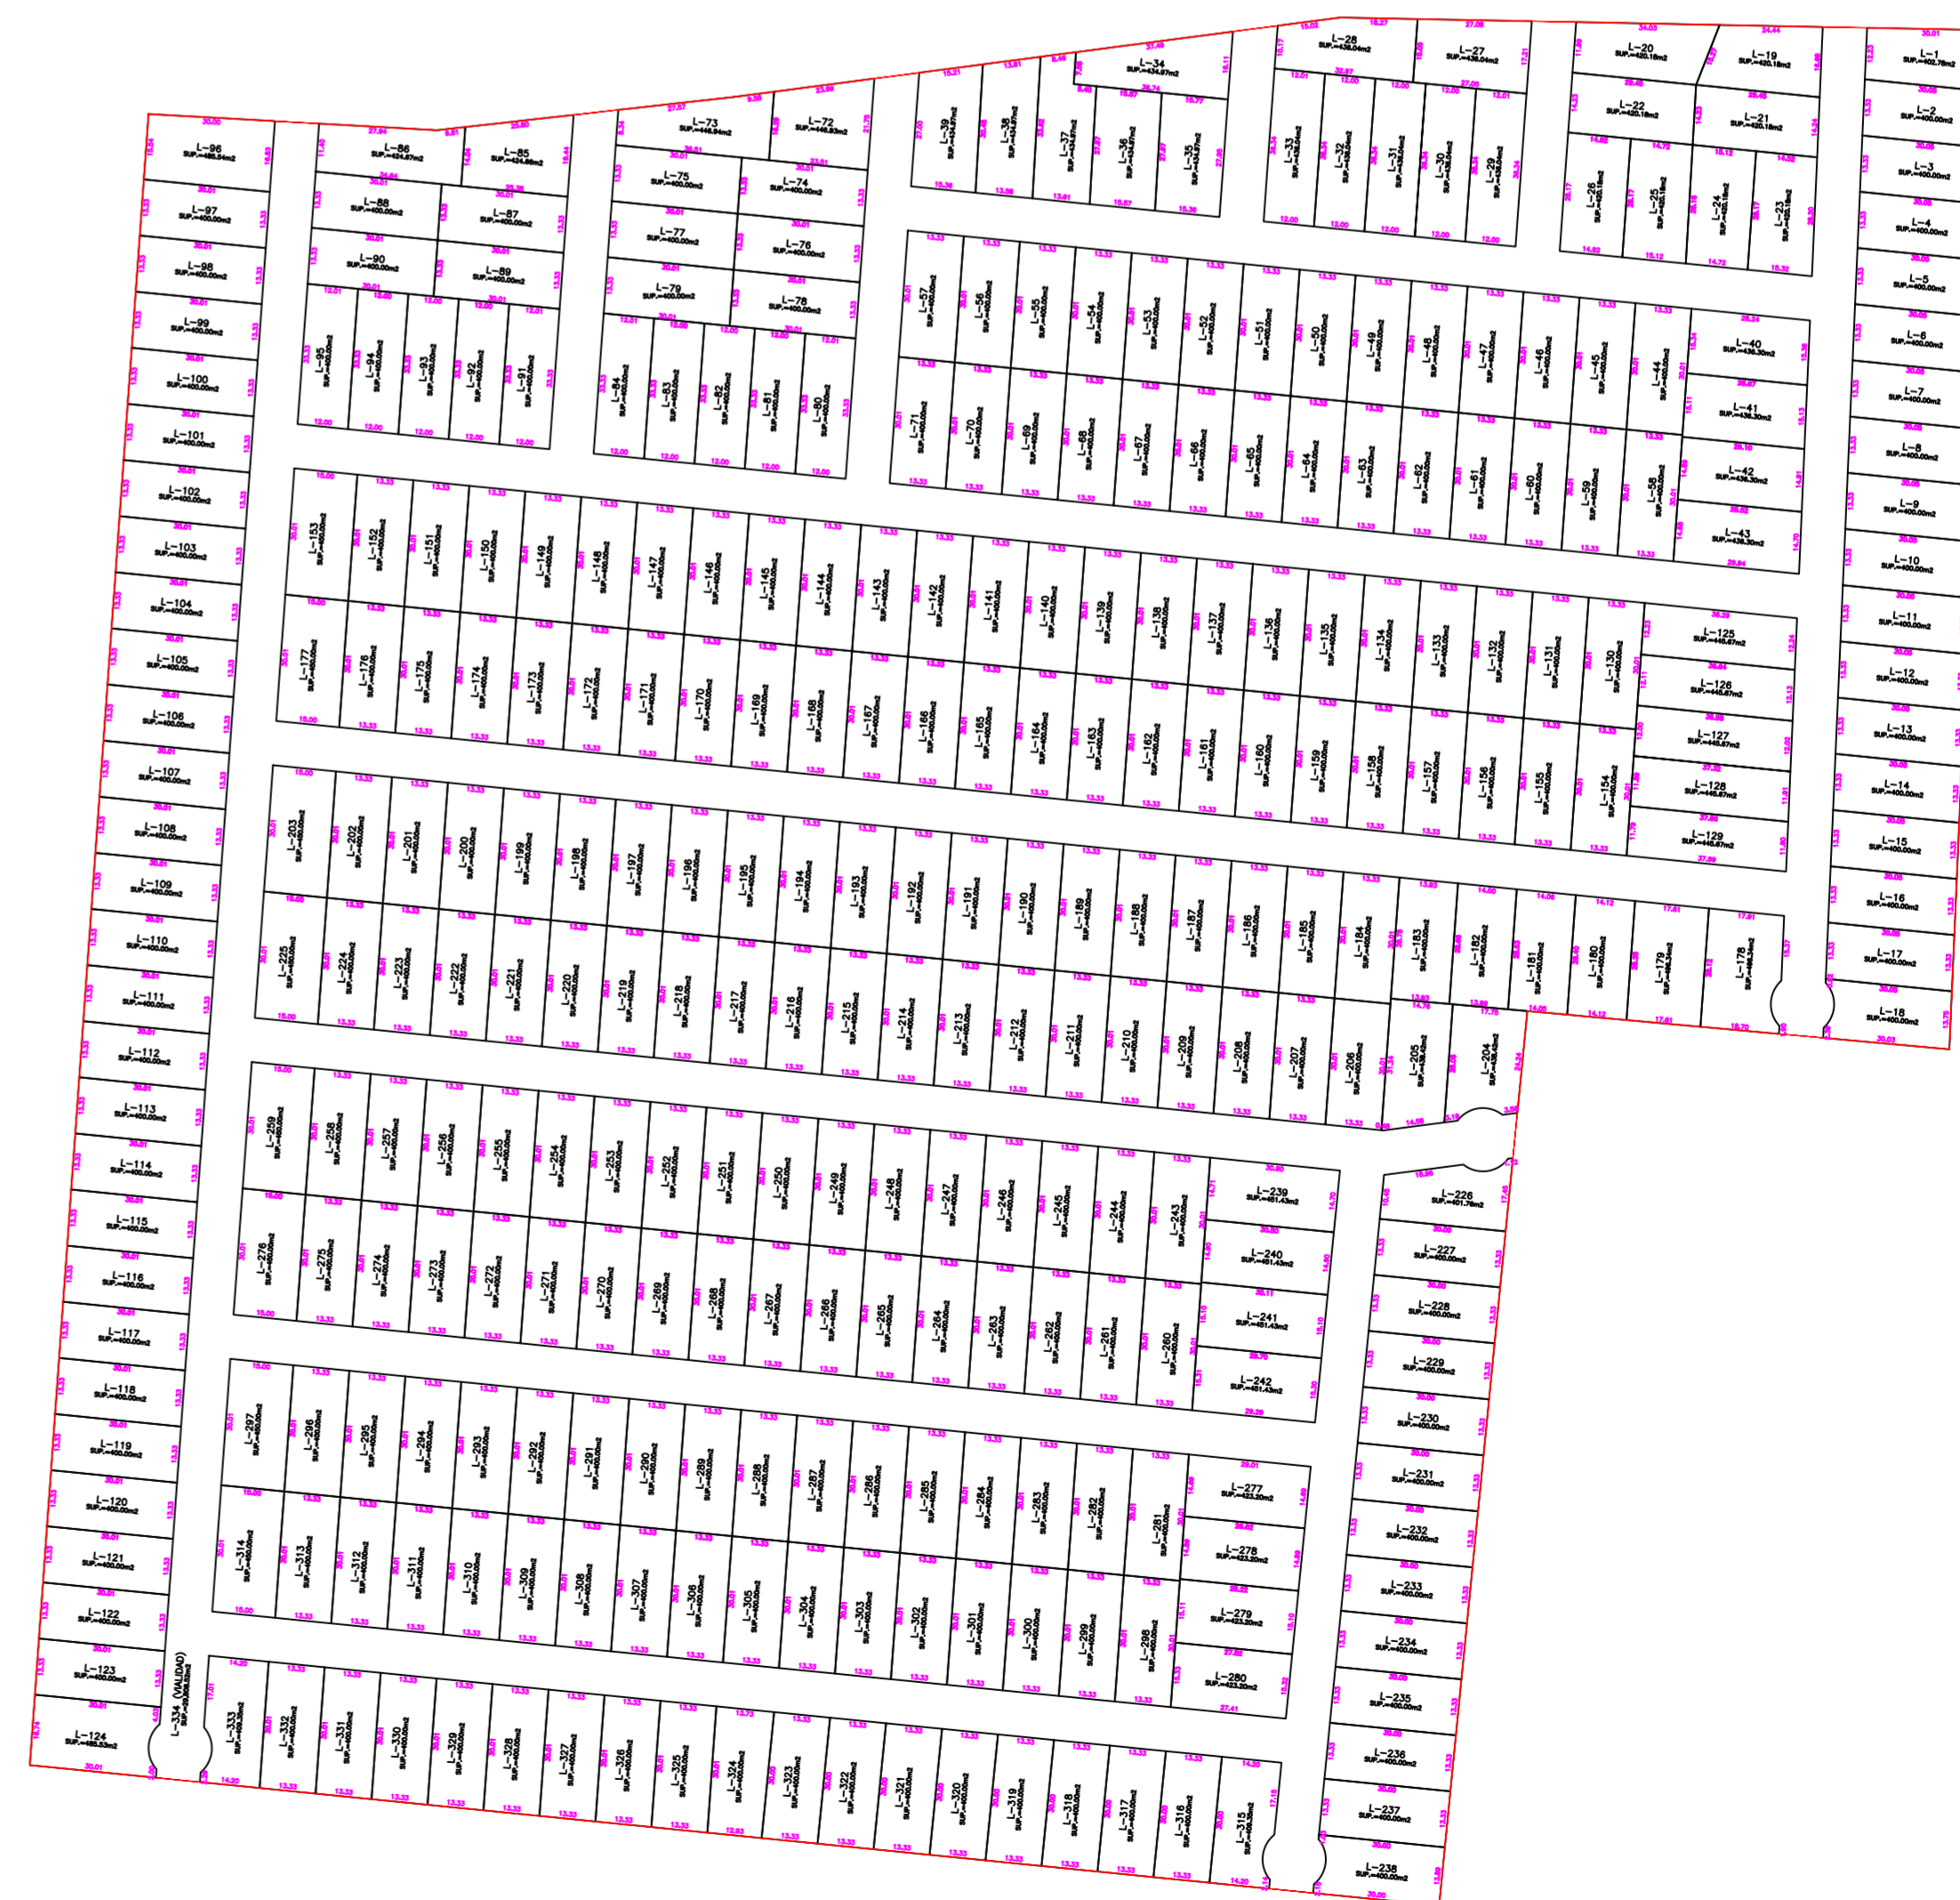

N. LOTES	SUPERFICIE	%
337 LOTES	158712.64	84.19
1 VIALIDAD	29808.52	15.81
TOTAL	188521.16	100.00

