



CUADRO DE CONSTRUCCION DEL POLIGONO FISICO						
LADO		RUMBO	DISTANCIA	V	COORDENADAS UTM CH	
EST	PV				Y	X
				1	2,328,148.7667	230,220.3797
1	2	N 05°09'13.52" E	9.99	2	2,328,158.7164	230,221.2771
2	3	S 82°18'02.86" E	18.13	3	2,328,156.2875	230,239.2430
3	4	S 81°18'38.81" E	2.29	4	2,328,155.9414	230,241.5079
4	5	S 01°00'49.24" E	0.09	5	2,328,155.8533	230,241.5094
5	6	S 80°46'21.27" E	15.33	6	2,328,153.3952	230,256.6402
6	7	S 05°56'17.92" W	10.30	7	2,328,143.1520	230,255.5747
7	8	N 80°54'28.36" W	20.27	8	2,328,146.3543	230,235.5642
8	1	N 80°58'22.75" W	15.37	1	2,328,148.7667	230,220.3797
SUPERFICIE = 365.84 m2						

Localización General

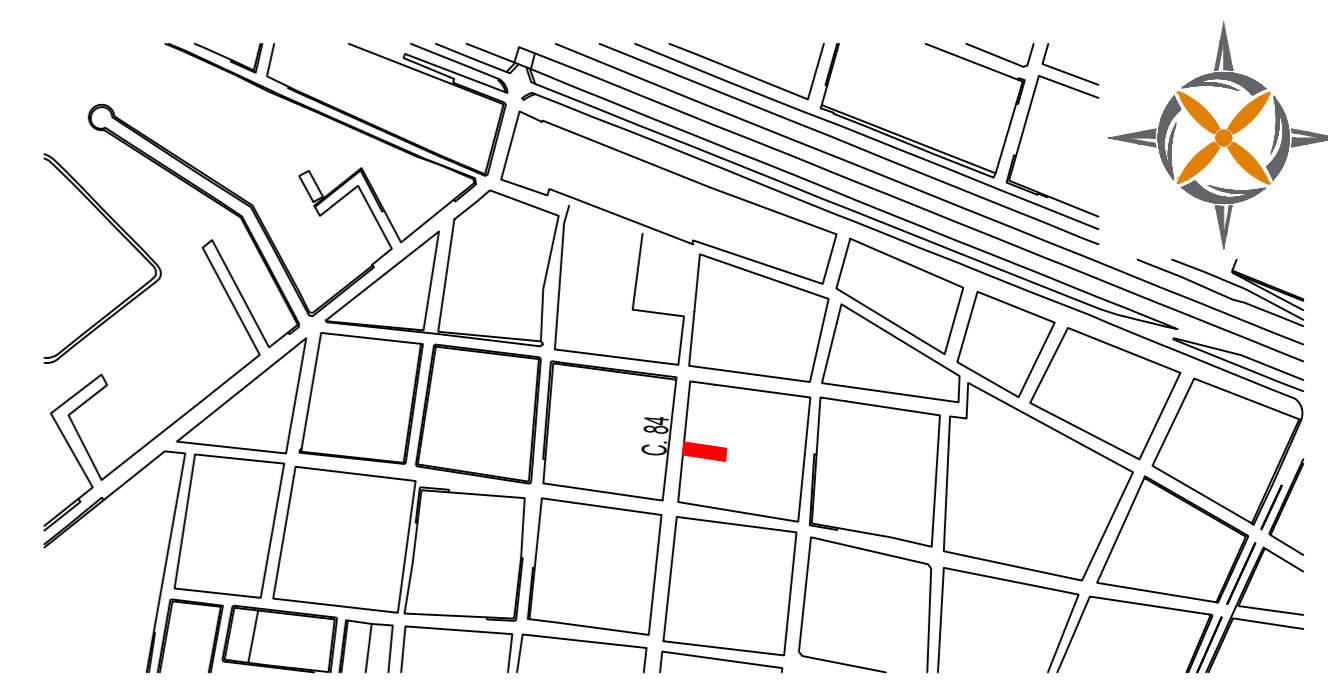

Localización Específica

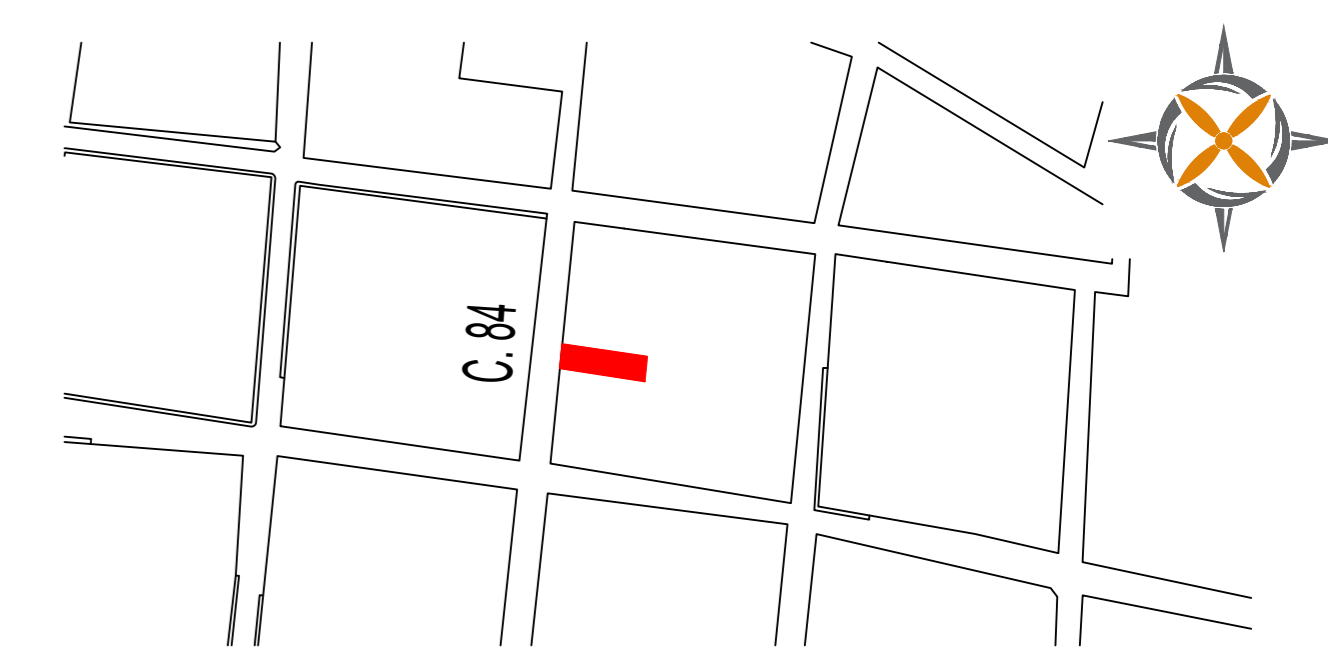

Simbología

- POLIGONO FISICO
- MURO
- CADENA
- PARAMENTO
- BANQUETA
- CALLE

Plano Topografico

Nombre de Plano: **LEVANTAMIENTO DE LA POLIGONAL.DWG**

Dirección: **MERIDA, YUCATAN.**

Ingeniero Responsable: **BR. VARGAS**

Fecha: **ABRIL 2020**

Ingeniero: **Ing. Civil Francisco Mendoza d'Argence**
Cédula Profesional 2065796
Registro de Perito Topógrafo 22/2013

Escala: **1:65**